


NY NOW SUMMER

08/14/22 - 08/17/22

JACOB K JAVITS CONVENTION - LEVEL 3 - TARGET PLAN - NEW YORK, NY

THURSDAY AUGUST 11, 2022 - 11:00 AM

FRIDAY AUGUST 12, 2022 - 8:00 AM

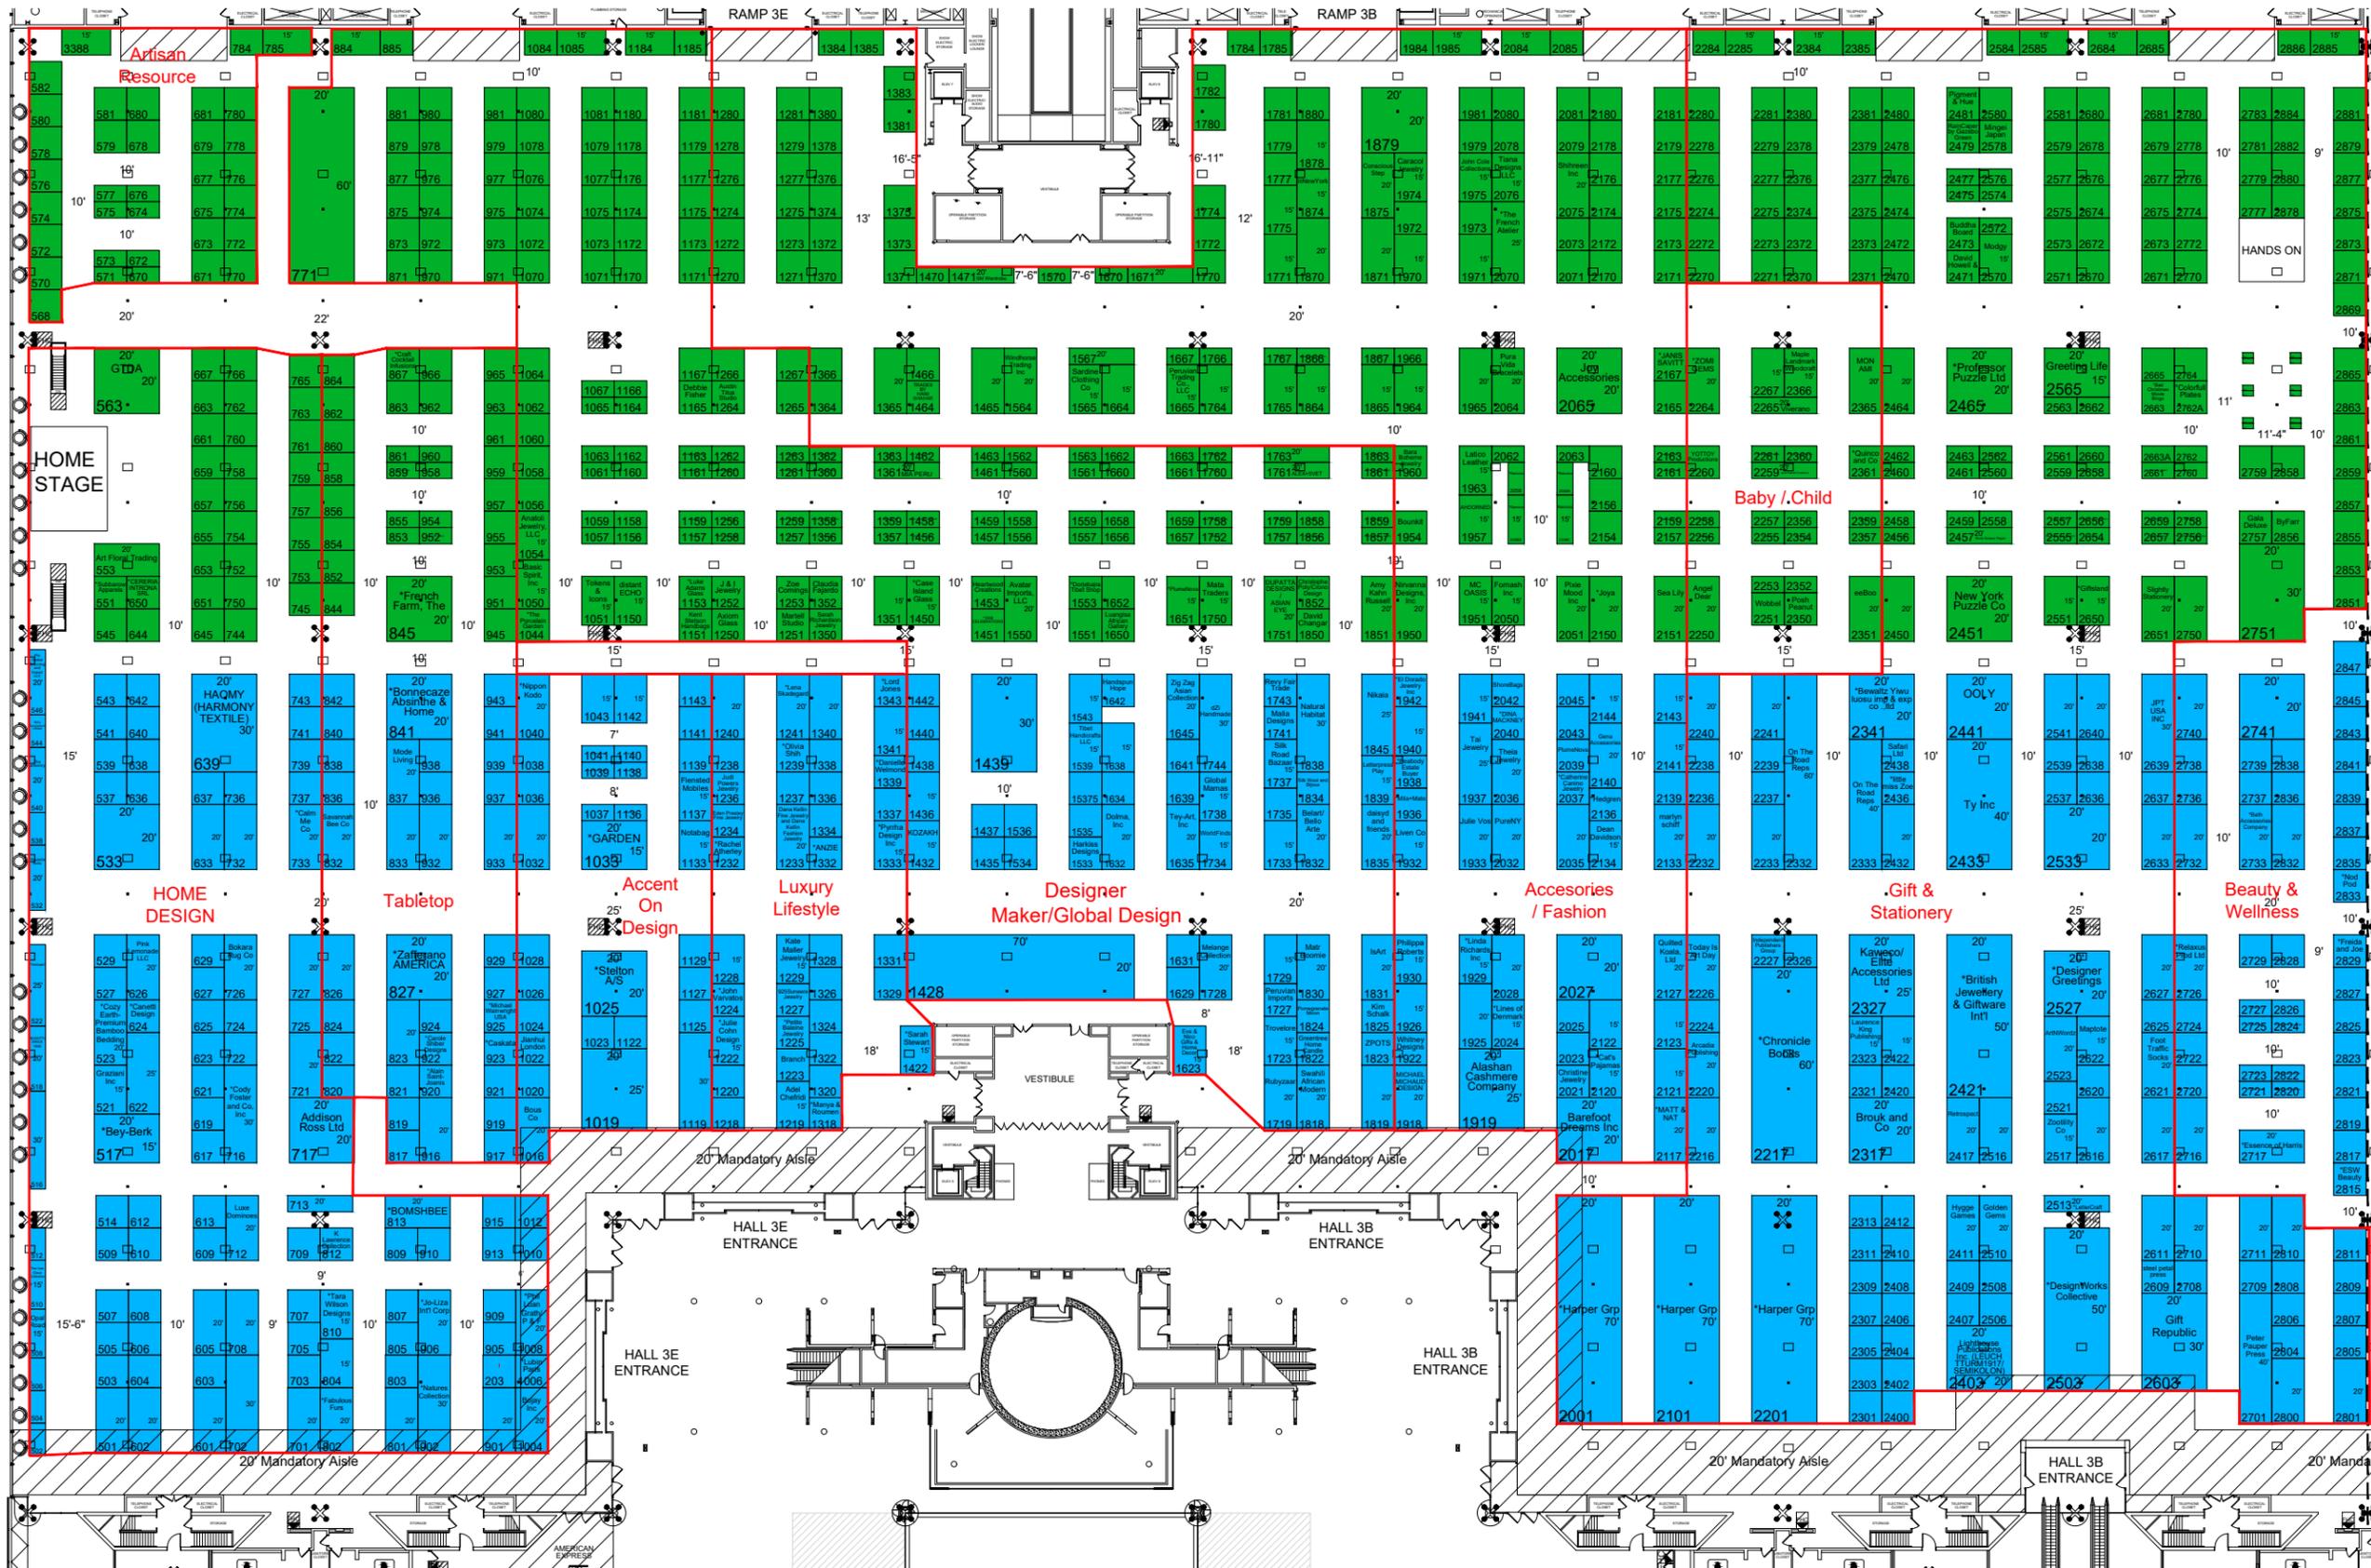

REVISION
Date: 3/31/2022
By: JIM BARNES

BOOTH COUNT					
Inventory as of 03/15/2022					
Dimension	Size	Qty	Rented	Available	
1'x10'x4"	8	12	87	0	12
5'x10'	50	164	8,200	83	81
5'x15'	75	4	300	4	0
8'x10'	80	15	1,200	0	15
10'x10'	100	545	54,500	84	46
8'x20'	160	15	1,500	11	4
8'x15'	120	12	1,440	0	12
8'x25'	200	1	1,000	0	1
10'x15'	150	80	12,000	46	34
10'x20'	200	117	23,400	61	56
10'x25'	250	4	1,000	2	1
10'x30'	300	7	2,100	5	2
15'x20'	300	3	900	3	0
10'x40'	400	20	8,000	15	5
20'x20'	400	3	1,200	2	1
10'x60'	600	1	600	1	0
20'x30'	600	2	2,400	2	1
20'x40'	800	1	800	1	0
20'x50'	1,000	2	2,000	2	1
20'x60'	1,200	2	2,400	1	1
20'x70'	1,400	4	5,600	3	1
Totals:		1,019	130,982	330	689

BLDG. LEGEND:

LEGEND:
 ○ OPEN SQUARES ELECTRIC & TELEPHONE
 ● SOLID SQUARES WATER & DRAINS
 ✕ BUILDING COLUMN
 — FIRE HOSE MUST BE KEPT CLEAR
 CEILING HEIGHT 32 FEET UNLESS NOTED

CEILING HEIGHTS:
 HALLS 3A, 3D & 3E = 32'
 HALL 3D = 14'

DRAWING INFO

Passport Line Item Number:
#8044593

Facility:
 JACOB K JAVITS CONVENTION

Facility Location:
 LEVEL 3

City & State:
 NEW YORK, NY

Scale: CUSTOM

Project #: 510000

Acct. Sales: SHELLY FOLEY

Acct. Mgmt.: JENNY MURPHY

Started: 3/15/2022

Started By: JIM BARNES

Prod. Branch: NEW YORK

Freeman.

Disclaimer - This floor plan is preliminary and subject to change pending review and official approval by all authorities having jurisdiction. Every effort has been made to ensure the accuracy of all information contained on this floor plan. However, no warranties, either expressed or implied, are made with respect to this floor plan. If the location of building columns, utilities or other architectural components of the facility is a consideration in the construction or usage of an exhibit, it is the sole responsibility of the exhibitor to physically inspect the facility to verify all dimension and locations.

© Copyright 2022, Freeman Co. All rights reserved.

Confidential and Proprietary - the information contained herein is the proprietary information of Freeman and by accessing the information, the recipient agrees to keep the information confidential and not disclose it to any third party without the prior consent of Freeman. Recipient also agrees to only use the information for its internal evaluation purposes and for no other purpose, without the prior consent of Freeman.

File Path: C:\Vault\Designs\Projects\WNY Now Summer\NYS2208\Event\Floor Plans\NYS2208.dwg | Tab Name: L8044593 TARGET.FP